


## PIPELINE HORIZONTAL SEPARATION

<u>LINE</u>	<u>MIN. HORZ. DIST. (FT.)</u>
PROPERTY LINE AND SEWER MAIN	7.5
PROPERTY LINE AND WATER MAIN	7.5
SEWER MAIN AND WATER MAIN	10

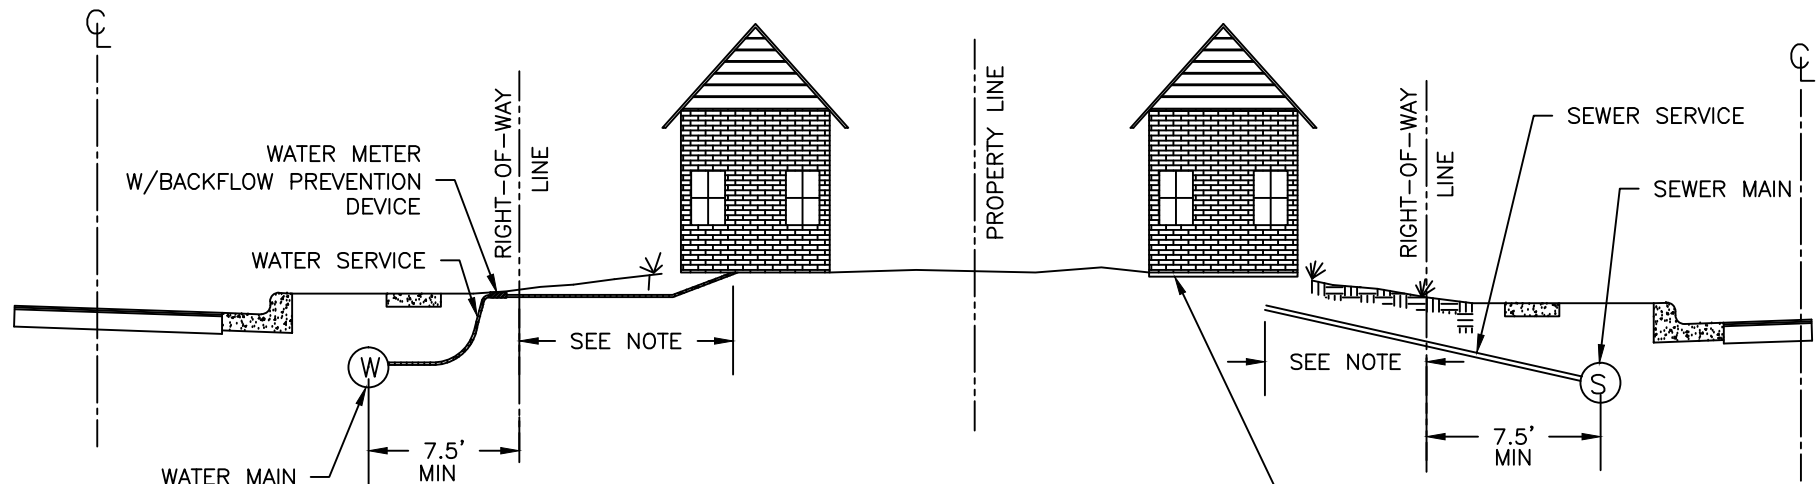

**NOTE:**

WATER LATERALS BEYOND WATER  
METERS AND SANITARY SEWER  
LATERALS BEYOND/OUTSIDE OF THE  
RIGHT OF WAY ARE THE PROPERTY  
OWNER'S RESPONSIBILITY.

FIRST FLOOR ELEVATIONS SHALL BE  
ESTABLISHED TO ALLOW GRAVITY  
SEWER SERVICE FROM THE STREET  
MAIN.

## WATER AND SEWER SERVICE CONNECTION DETAIL

STANDARD  
CONSTRUCTION  
DETAILS